



COUNTY ASSESSOR'S PARCEL MAP

PTN. CARNE HUMANA RANCHO

Tax Area Code
85001

21-39

21-35

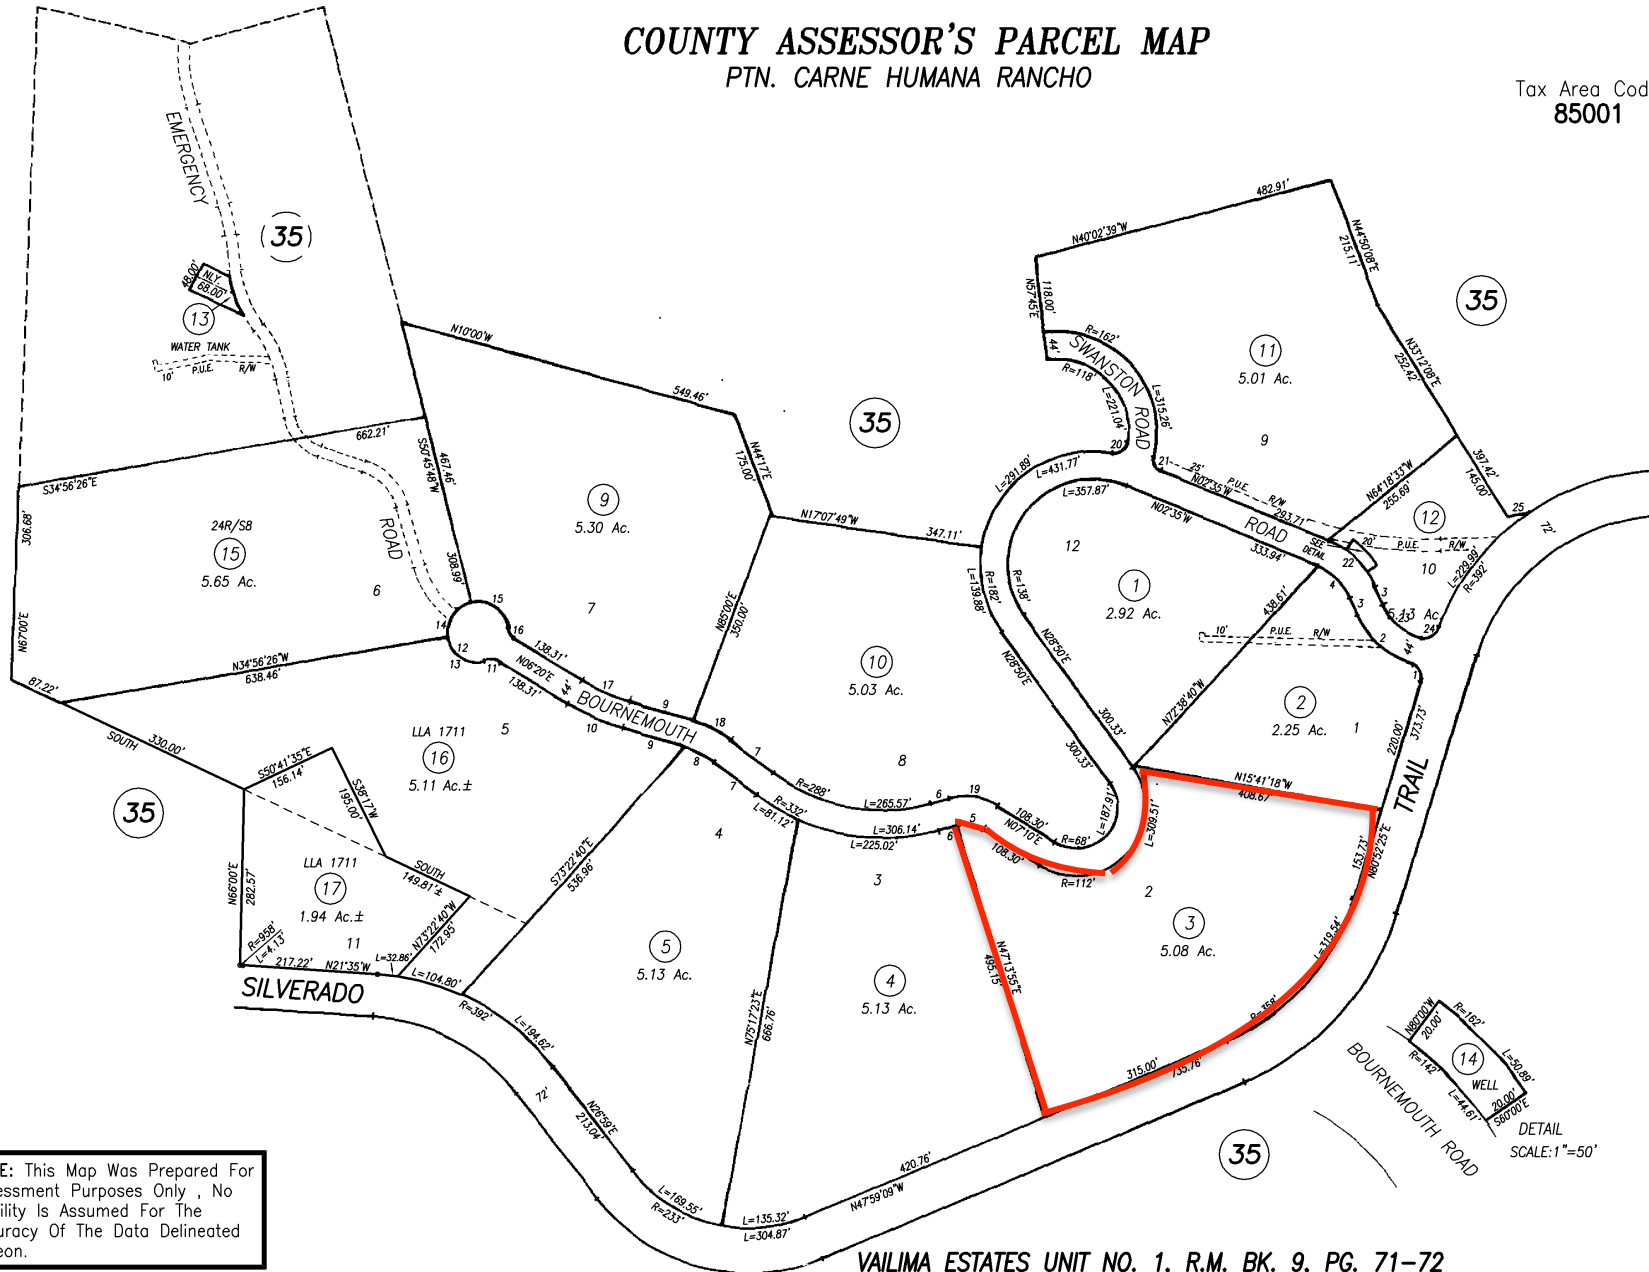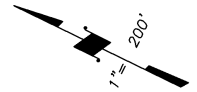

1.	R=20'	L=31.42'
2.	R=142'	L=122.83'
3.	N40°26'E	29.17'
4.	R=98'	L=73.58'
5.	R=53'	L=44.40'
6.	N40°50'W	30.61'
7.	N12°00'E	86.09'
8.	R=153'	L=55.19'
9.	N38°40'W	105.01'
10.	R=372'	L=97.39'
11.	R=20'	L=16.53'
12.	R=42'	L=200.30'
13.	R=42'	L=62.82'
14.	R=42'	L=68.14'
15.	R=42'	L=16.53'
16.	R=20'	L=85.87'
17.	R=328'	L=71.06'
18.	R=197'	L=81.28'
19.	R=97'	L=31.30'
20.	R=20'	L=28.57'
21.	R=20'	L=106.61'
22.	R=142'	L=85.38'
23.	R=98'	L=30.32'
24.	R=20'	L=32.27'
25.	N36°19'35"W	

	10-23-70
	12-11-70
	9-19-84
	2-25-85
	390-16 & 17 LLA 4-2-12
REVISION	DATE

1970

NOTE: This Map Was Prepared For Assessment Purposes Only, No Liability Is Assumed For The Accuracy Of The Data Delineated Hereon.

VAILIMA ESTATES UNIT NO. 1, R.M. BK. 9, PG. 71-72

21-39